


TUFFTRACK PRODUCT DESCRIPTION

PANEL SIZE - 24" x 24" x 1 1/2"


CELLS PER PANEL - (120) - 2-1/2" HEXAGONAL CELLS

NESTED HONEYCOMB CELL LAYOUT

COMPRESSIVE STRENGTH - 98,500 PSF

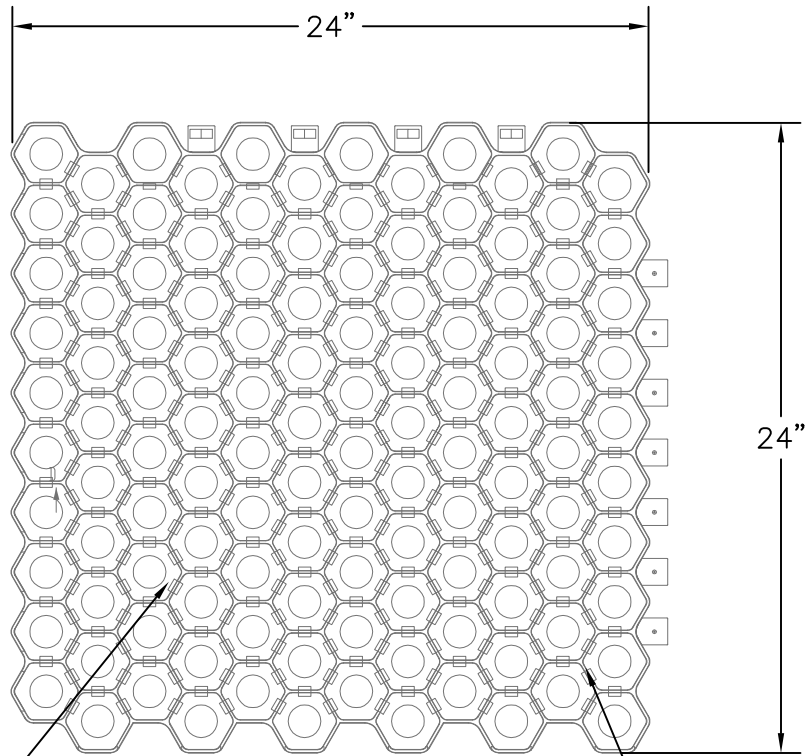

TONGUE & GROOVE LATCHING SYSTEM

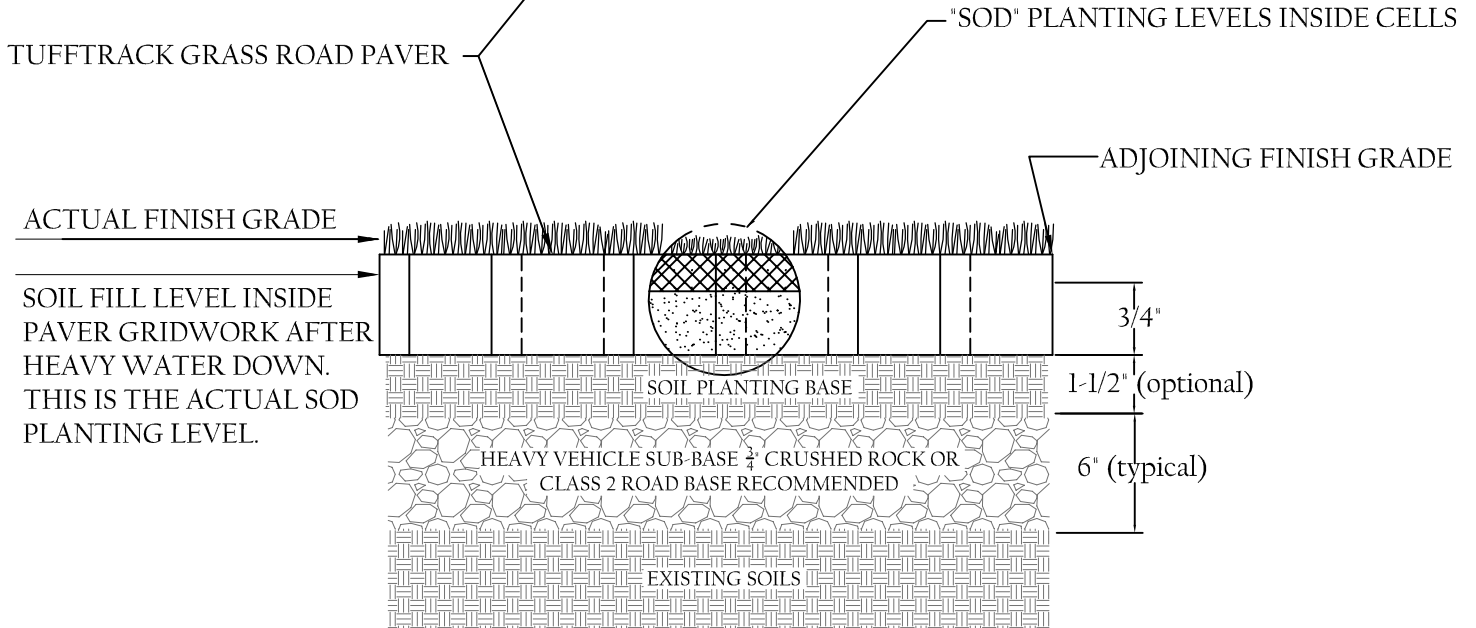

NOTE:

EXISTING SOILS SHOULD BE EVALUATED TO ENSURE PROPER STRUCTURAL AND PERMEABILITY PROPERTIES.



TECHNICAL SERVICES  
1-888-825-4716  
techservice@ndspro.com

TYPICAL TUFFTRACK PAVER DETAIL